




GROUND FLOOR PLAN SCALE 1:200

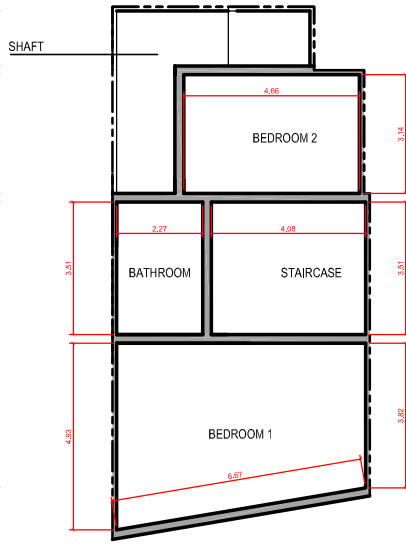


FIRST FLOOR PLAN SCALE 1:200

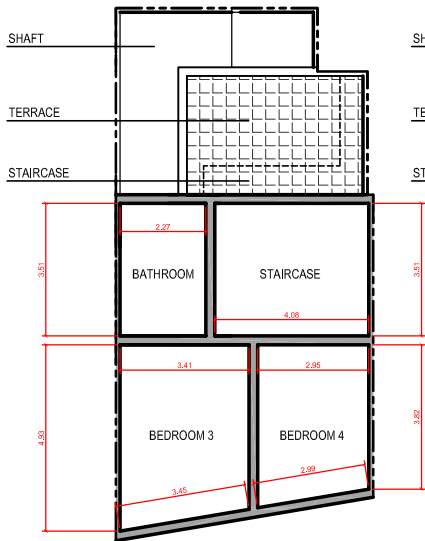

SECOND FLOOR PLAN SCALE 1:200

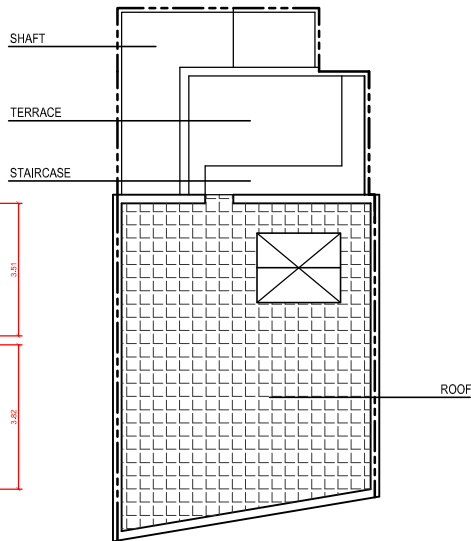

ROOF PLAN SCALE 1:200

 

Scale 1:200

REV NO.	DATE	DESCRIPTION	BY

PERIT **DAVID ZAHRA** B.E.&A.(HONS)  
 M.Sc. CONS TECH CONSERVATION ARCHITECT  
 2, 'ZOJA', ST. ANNE JUNCTION, MOSTA MST3221 | 7988 7296

Architect:  
**D. ZAHRA**

Project Title:  
**SKETCH OF PROPERTY AT SLIEMA**

Client:  
 M. MICALLEF

Scale:  
 1/200 on A4

Drawn:  
 DZ

Drawing No:

File No:  
 510-10

Date:  
 29.12.11

Chk:  
 DZ

**A\_01**

Drawing Title:

(INDICATIVE) FLOOR PLANS