


M'Scala Apt.

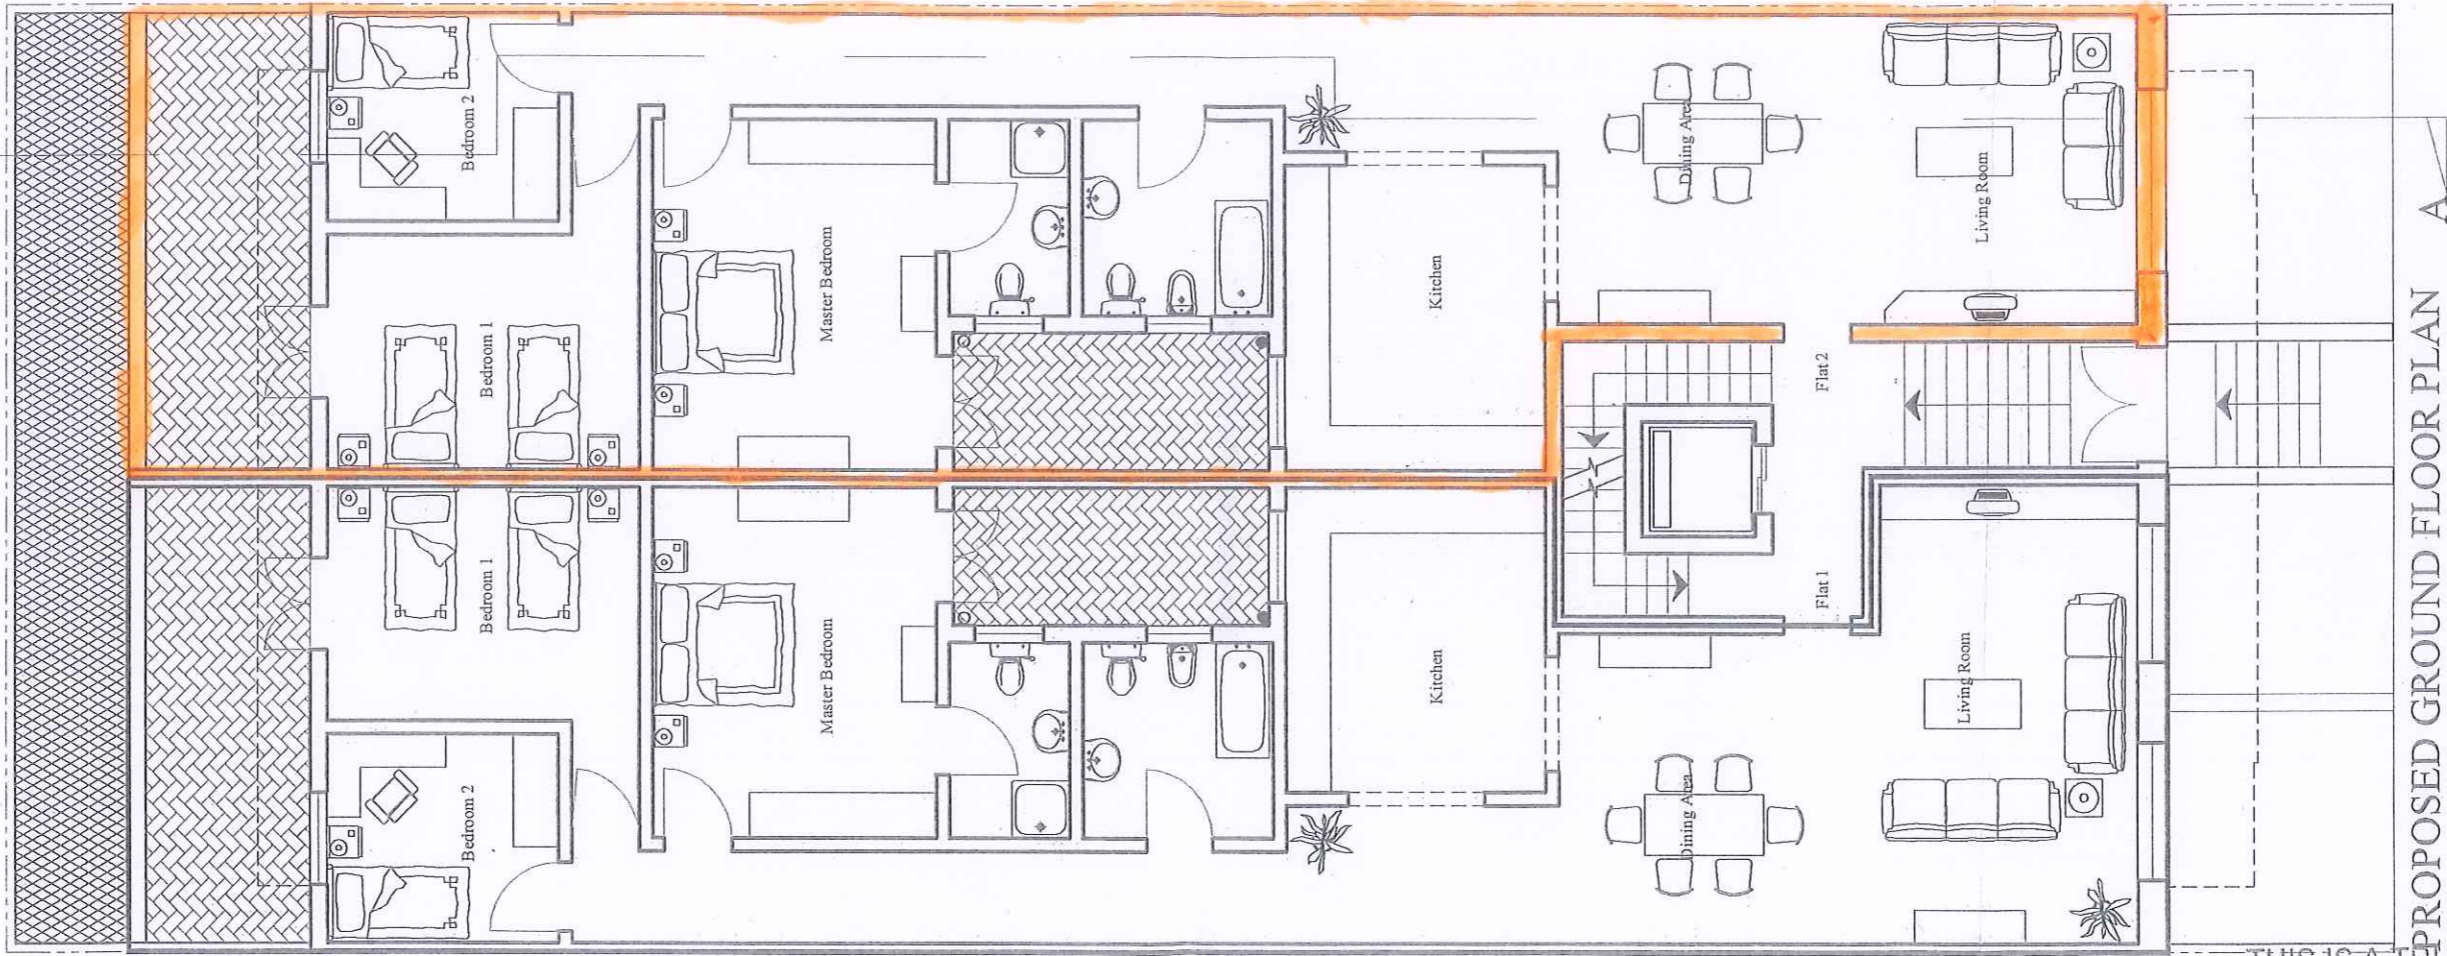

PROPOSED GROUND FLOOR PLAN A

SCALE 1:100

THIS IS A TRUE COPY OF THE APPROVED PLAN/ ATTACHED TO PERMIT PA... 3/04/05.....


PAUL CAMILLERI & ASSOCIATES
Architects, civil and structural engineering consultants
127 Archbishop Street Valletta VLT 1444 Malta