




Proposed Level -1
Scale 1:100

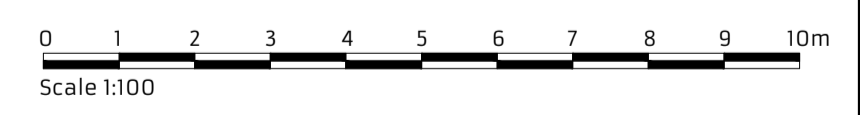

(1) This drawing is the sole property of the architect. It should not be copied or transmitted by any means, in whole or in part, without the permission of the architect.

(2) All dimensions are in millimeters unless stated otherwise and should not be scaled directly from the drawing. All dimensions are to be checked by the Contractor and are to be his responsibility.

(3) Any missing or conflicting information is to be reported to the Architect (Perit) in charge immediately upon discovery.

Project Title: Block of Apartments		Client: Mr. Michael Bugeja	Site Address: Ghaxaq
Drawing Title: Proposed Level -1		Architect: D. Grima	Paper Size: A1
Drawing Number: BG - A009	Project Number: 2090	Drawn By: G.Fenech	Scale: As Shown
		Checked By: D. Grima	Revision:
		Date: 01.06.2021	0 1

SAS
MALTA

Structural // Architectural // Solutions
5/2, Collegiate Street, Birkirkara, Malta BKR 1361
m: (+356) 99878005
t: (+356) 27021706
e: info@sasmalta.com
w: http://www.sasmalta.com

Copyright© SAS Malta, 1st June 2021