


Proposed Typical First to Third Floor Level
Scale 1:100

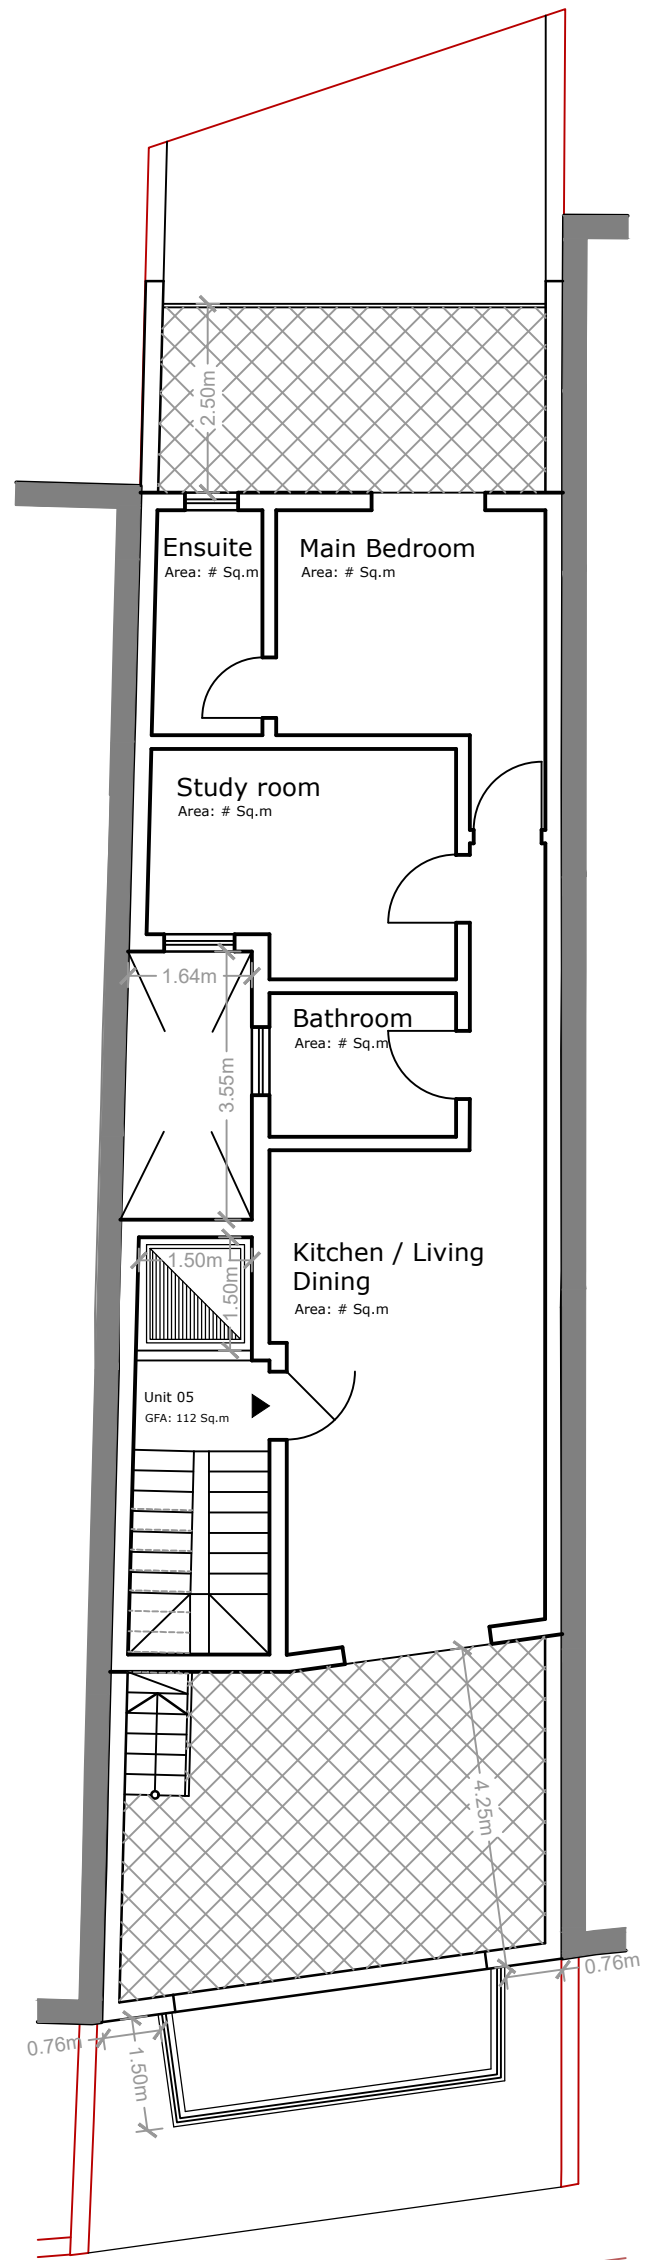

Proposed Recessed Floor Level
Scale 1:100